

My Company Name


My Address

To: City of The Sun
c/o Andrew Architects
#10 - 3307 Inmore Road SE
Some Town

Project: Material Testing - 2006
Strachan Rd Widening

Sieve Analysis Report

Project Number: M06-04-3660
Report Number: 1
Report Date: 27-Apr-06
Sample Type: silty sand
Sampled By: EGT/MA
Tested By: EGT/SA
Sample Date: 26-Apr-06
Date Received: 26-Apr-06
Date Tested: 27-Apr-06

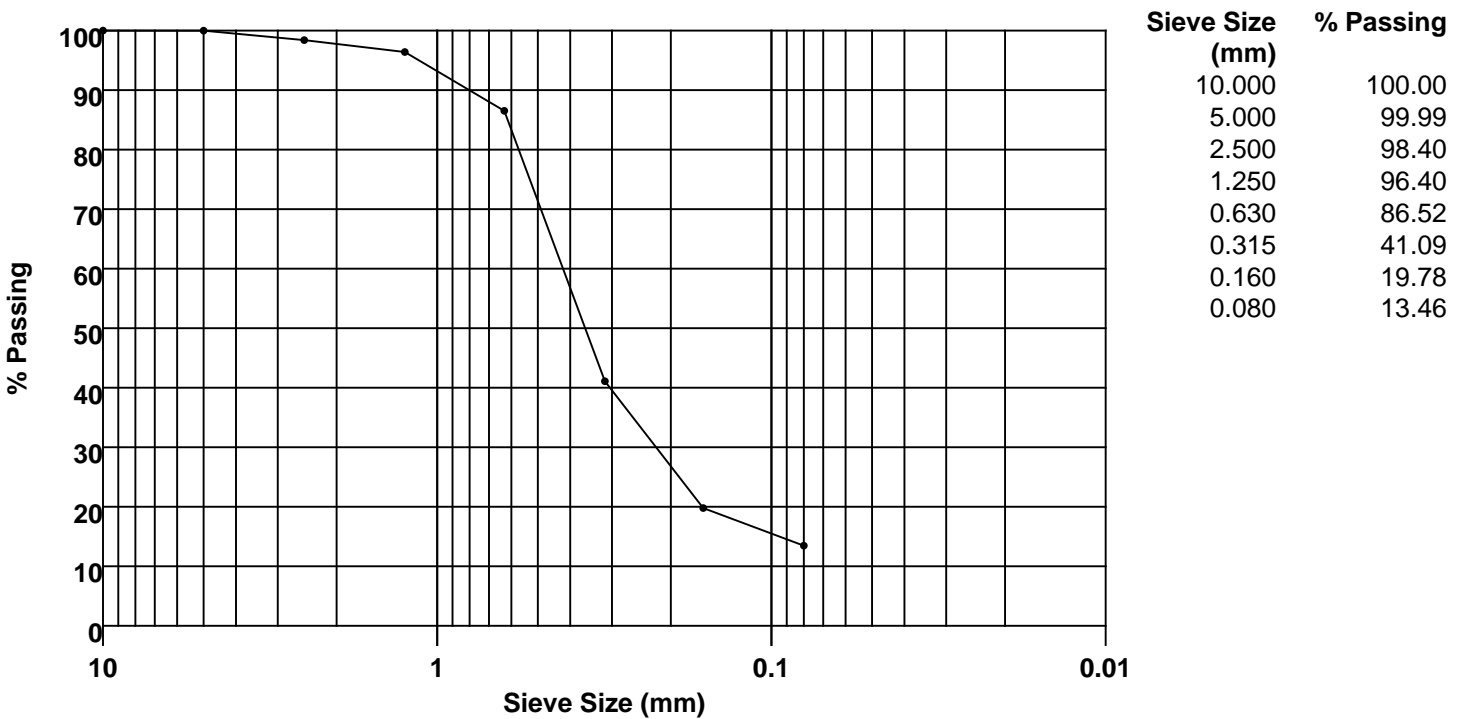

FM = 1.5

silty sand

Per: _____